



1 FLOOR FRAMING PLAN
A-1.0 SCALE: 3/8"=1'-0"

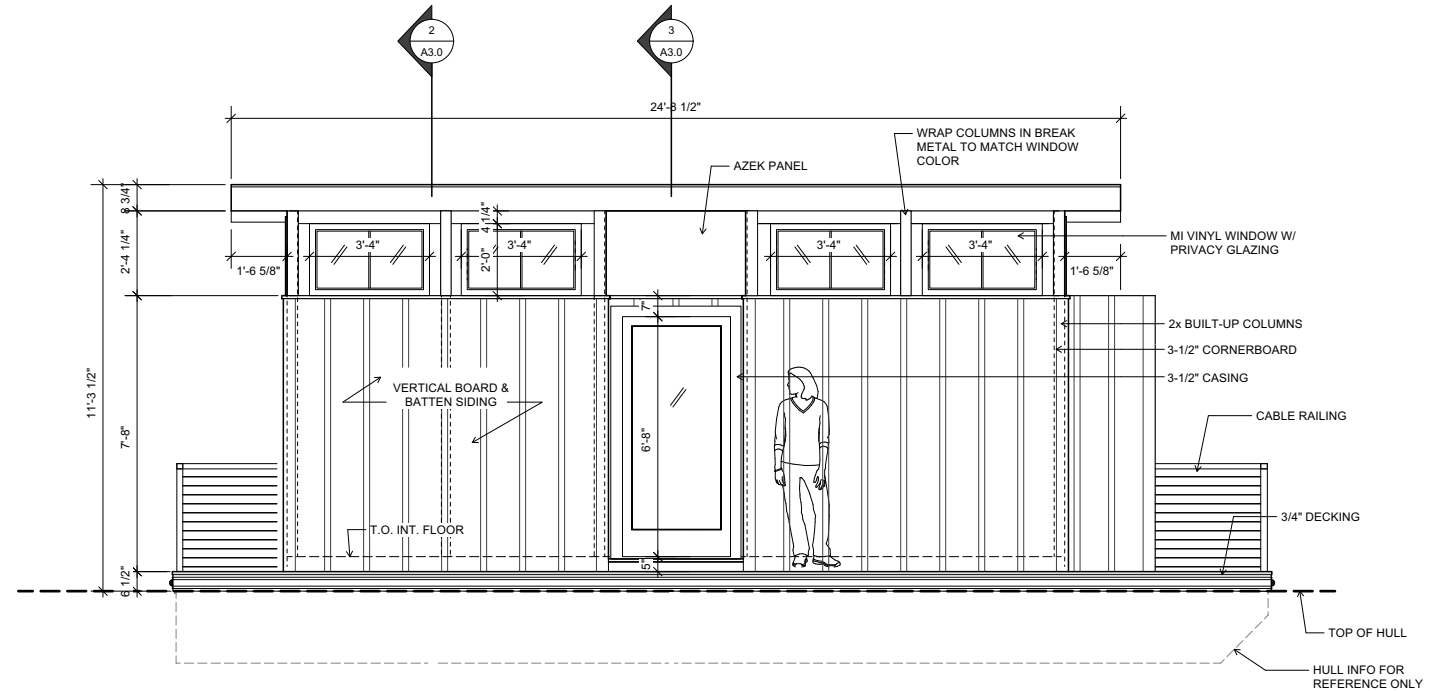

2 ENTRY ELEVATION
A-1.0 SCALE: 3/8"=1'-0"

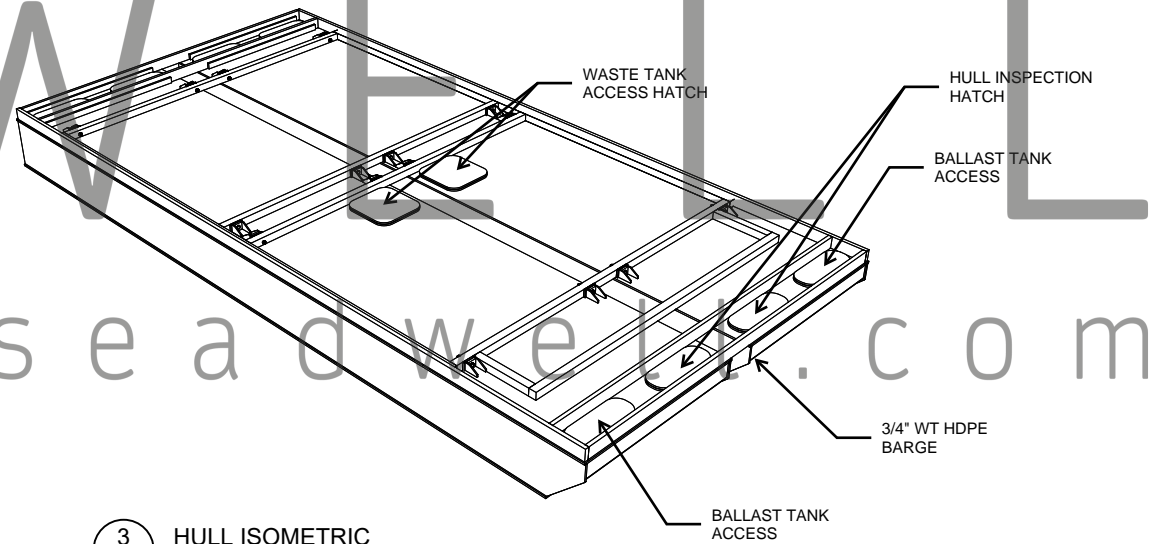

3 HULL ISOMETRIC
A-1.0 SCALE: NTS

KEY FEATURES

- INTEGRATED HOLDING TANKS
- 400-GALLON WASTEWATER CAPACITY
- BLACK & GREY WATER COLLECTION
- GREY WATER BYPASS (OPTIONAL)
- 18K BTU HVAC DUCTED TO EACH ROOM
- 80-GALLON HOT WATER HEATER
- INTEGRATED BALLAST TANK
- HULL INSPECTION HATCHES
- ADJUSTABLE FREEBOARD
- PE/NAVAL ARCHITECT DESIGN/CERTIFIED
- 2x10,000 LB TOWING HITCH
- FREEZE PROTECTED PLUMBING LINES
- CAM-&-GROOVE QUICK CONNECT WATER
- ADA COMPLIANT + PRIVACY WINDOWS



THESE DRAWINGS & SPECIFICATIONS, AS PROFESSIONAL SERVICE TOOLS, REMAIN THE DESIGNER'S PROPERTY. UNAUTHORIZED USE, IN WHOLE OR PART, FOR DIFFERENT PROJECTS OR BY OTHER PARTIES WITHOUT WRITTEN AUTHORIZATION OF SEADWELL, LLC IS PROHIBITED.

REV	DESCRIPTION	DATE



**MARKET DOCKS
SHOWERHOUSE**

DISTRICT WHARF
WASHINGTON, DC

**FLOOR
PLANS**

A-1.0

SHT: